


Terrensnitt AA

1:400

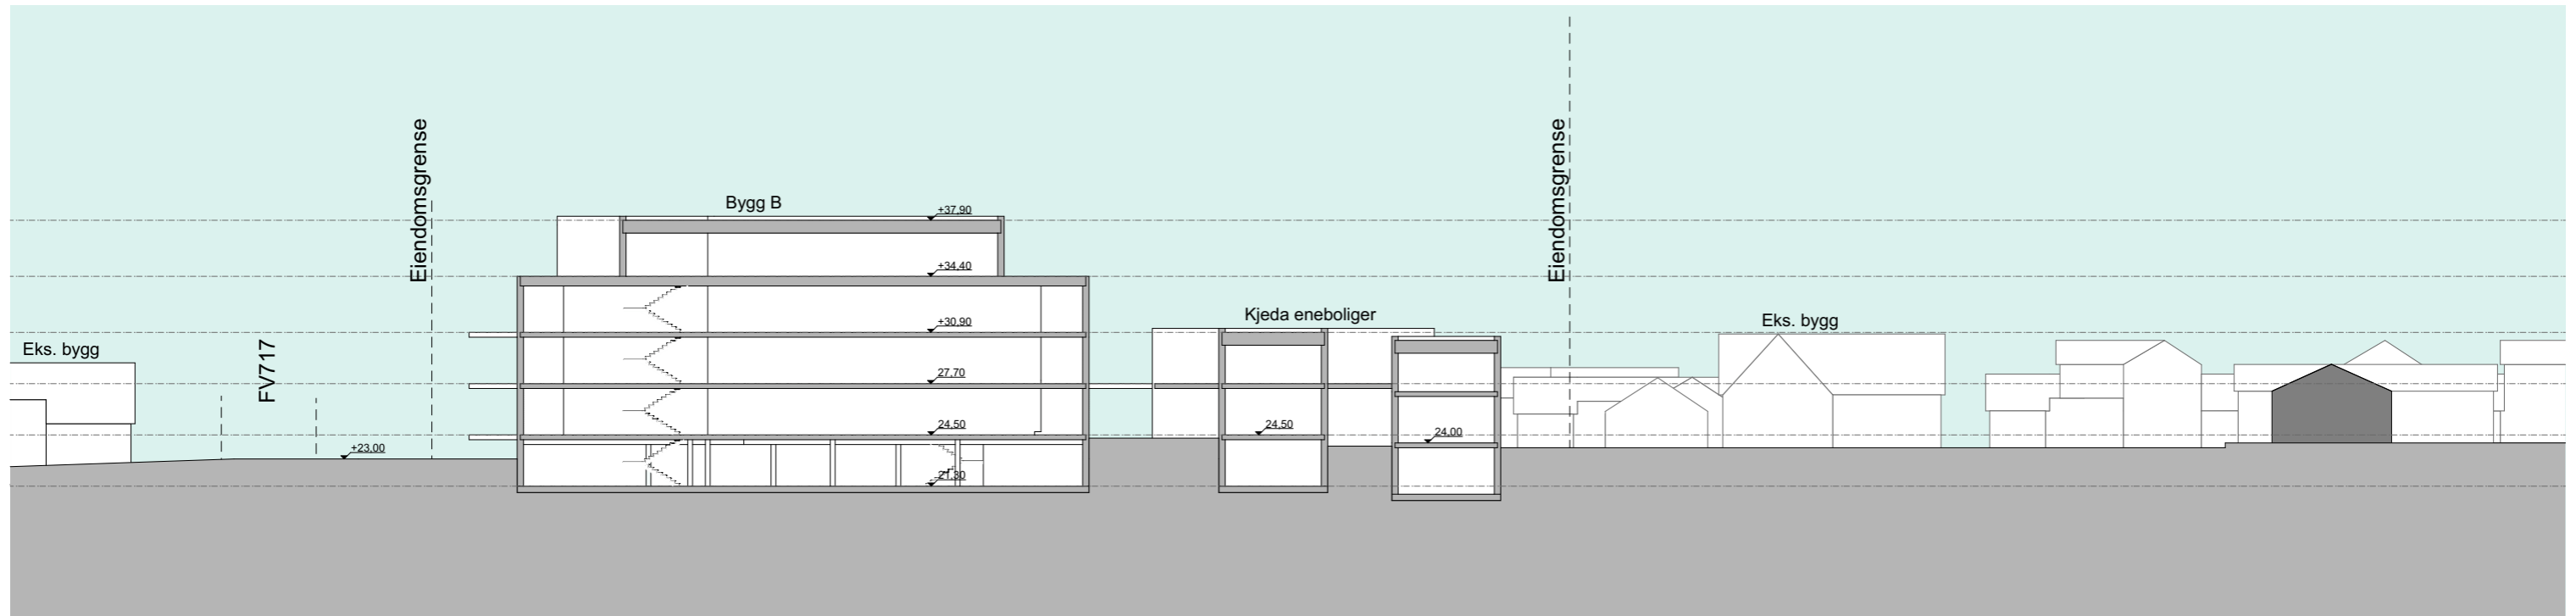

Terrensnitt DD

1:400